


MAIN FLOOR 1360 SFT

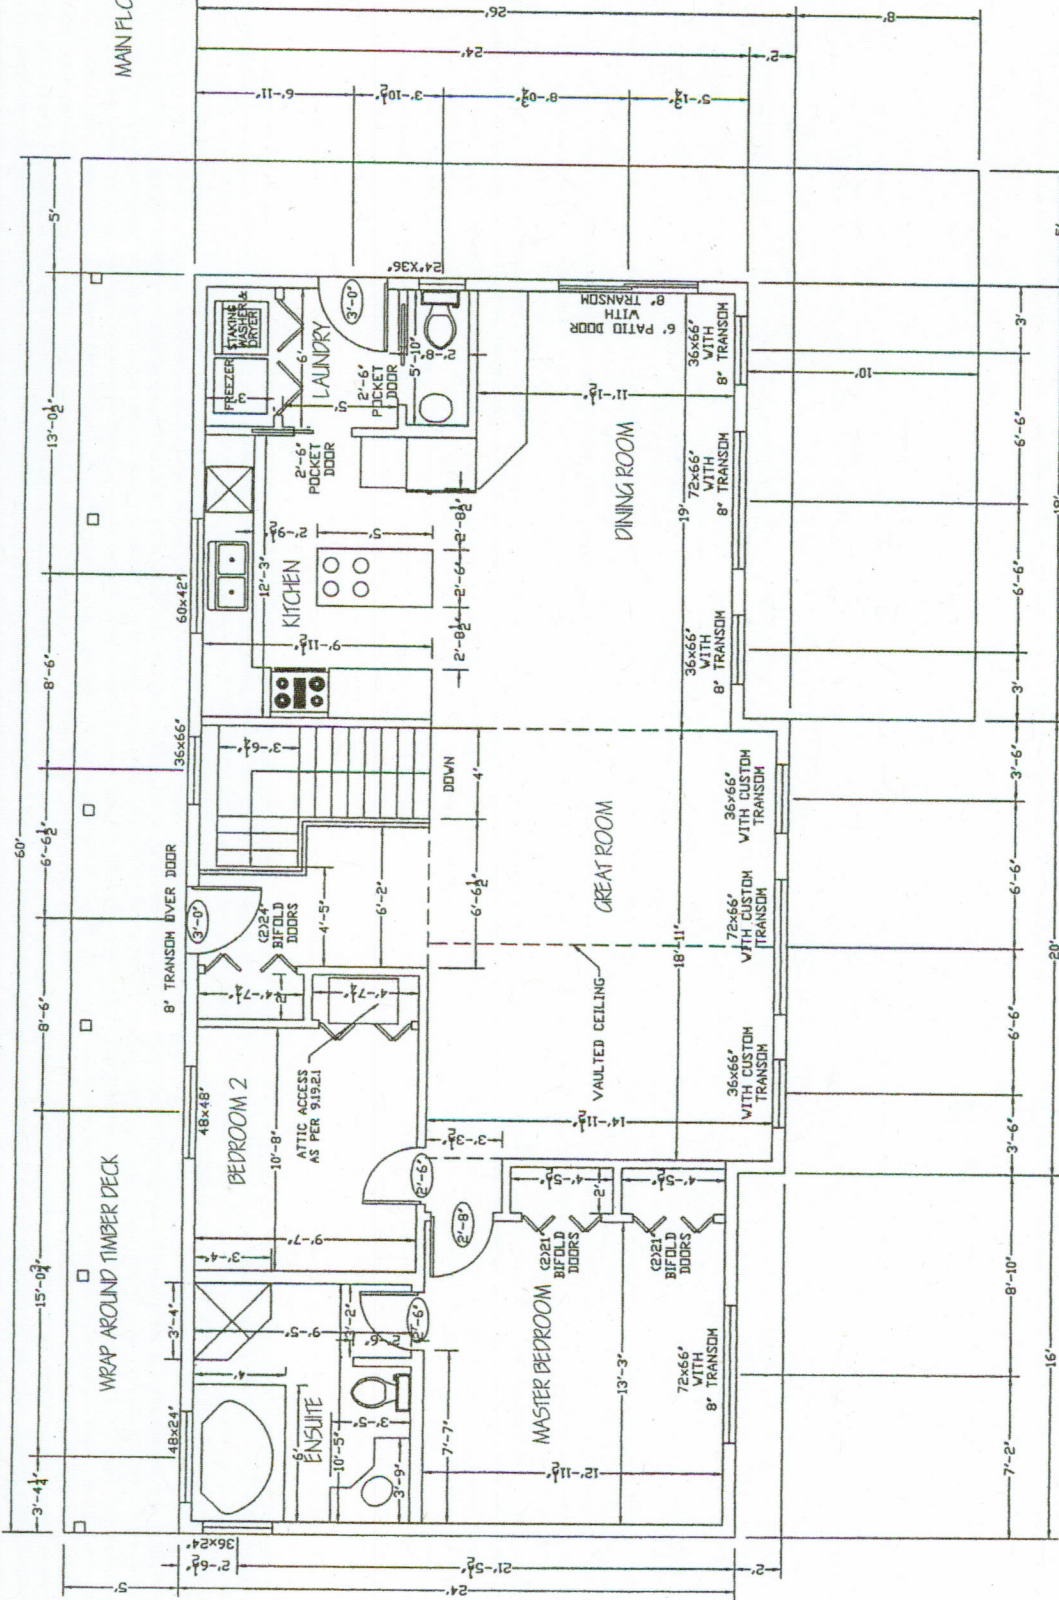

COPYRIGHT
THIS DRAWING AND DESIGN ARE THE COPYRIGHT PROPERTY OF E. R. TROUGHT DESIGN AND SHALL NOT BE COPIED, REPRODUCED OR DISTRIBUTED IN WHOLE OR IN PART WITHOUT THE EXPRESS WRITTEN CONSENT OF THE DESIGNER.

DRAWINGS MUST NOT BE SCALED
CONTRACTOR SHALL VERIFY AND BE RESPONSIBLE FOR ALL DIMENSIONS AND SHALL REPORT ANY DISCREPANCY TO THE ARCHITECT BEFORE PROCEEDING WITH ANY WORK.

THESE PLANS WERE DESIGNED IN ACCORDANCE WITH THE B.C. BUILDING CODE. THESE PLANS INCLUDE THE MECHANICAL SYSTEMS, HEATING, VENTILATION AND AIR CONDITIONING, ELECTRICAL, PLUMBING AND FINISHED BASEMENT. A REVISED DRAWING AND CLEARANCE BY THE BUILDING DEPARTMENT.

E. R. TROUGHT DESIGN
DIVISION OF 607747 CANADA INC.
102 10 SITE 2 BURNWOOD CREEK RESURVEY PERSONALITY
TEL 603 574-3469
FAX 603 574-2840

PROPOSED RESIDENCE FOR DAN & CHRIS DEKAIRELLE
OWNER: DAN & CHRIS DEKAIRELLE
LOCATION: YERONGA, ON LOT 7 PLAN 2006
MAIN FLOOR PLAN
SCALE: 3/16"=1'-0"
DATE: 05/04/20

DWG NO. **A2**

FILE: cmt050418E

SHEET: 2 of 10

Room Sizes -
LR 18'11" X 14'11"
BR 10'8" X 9'7"
BTH 12'5" X 8'6" 3PC
DEN

DR 19' X 11'1"
BR 14'5" X 12'8"
BTH 3'5'10" X 2'8" 2PC
LNDRY 6' X 5'

KTN 12'3" X 9'11"
BR 13'7" X 12'5"
RECRM 15'7" X 18'11"
OTHER UTIL 16'8" X 8'

MBR 13'3" X 12'11"
BTH 1'9'5" X 10'5" 4PC
FAMRM
OTHER