


SURVEYOR'S
REAL PROPERTY REPORT
PART 1
PLAN OF
LOT 377
REGISTERED PLAN 1081
TOWNSHIP OF ERNESTOWN
COUNTY OF LENNOX AND
ADDINGTON

RONALD H. SMITH O.L.S. C.L.S. 1995

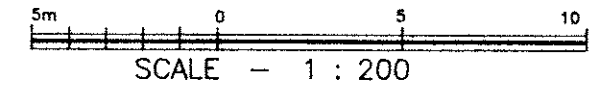

NOTES


BEARINGS ARE ASTRONOMIC, DERIVED FROM EVIDENCE OF THE NORTHERLY LIMIT OF DAVEY CRESCENT, HAVING A BEARING OF N 43°31'10"E, PER REGISTERED PLAN 1081, AS SHOWN HEREON

THERE ARE NO FENCES ON BOUNDARIES UNLESS OTHERWISE INDICATED

INSUFFICIENT OVERBURDEN TO SET STANDARD IRON BARS IN SOME LOCATIONS

LEGEND

- DENOTES MONUMENT PLANTED
- " MONUMENT FOUND
- IB " IRON BAR
- SIB " STANDARD IRON BAR
- SSIB " SHORT STANDARD IRON BAR
- CP " CONCRETE PIN
- RPL " ROCK PLUG
- RIBC " ROUND IRON BAR WITH CAP
- CC " CUT CROSS
- M " MEASURED
- NTS " NOT TO SCALE
- SU " SOURCE UNKNOWN
- WIT " WITNESS
- C.L.F. " CHAIN LINK FENCE
- P.W.F. " POST AND WIRE FENCE
- P1 " REGISTERED PLAN 1081
- P1 & S " REGISTERED PLAN 1081 AND SET
- S&SK " SMITH & SMITH (KINGSTON) LTD. O.L.S.
- RIB " ROUND IRON BAR
- PROPP " PROPORTION

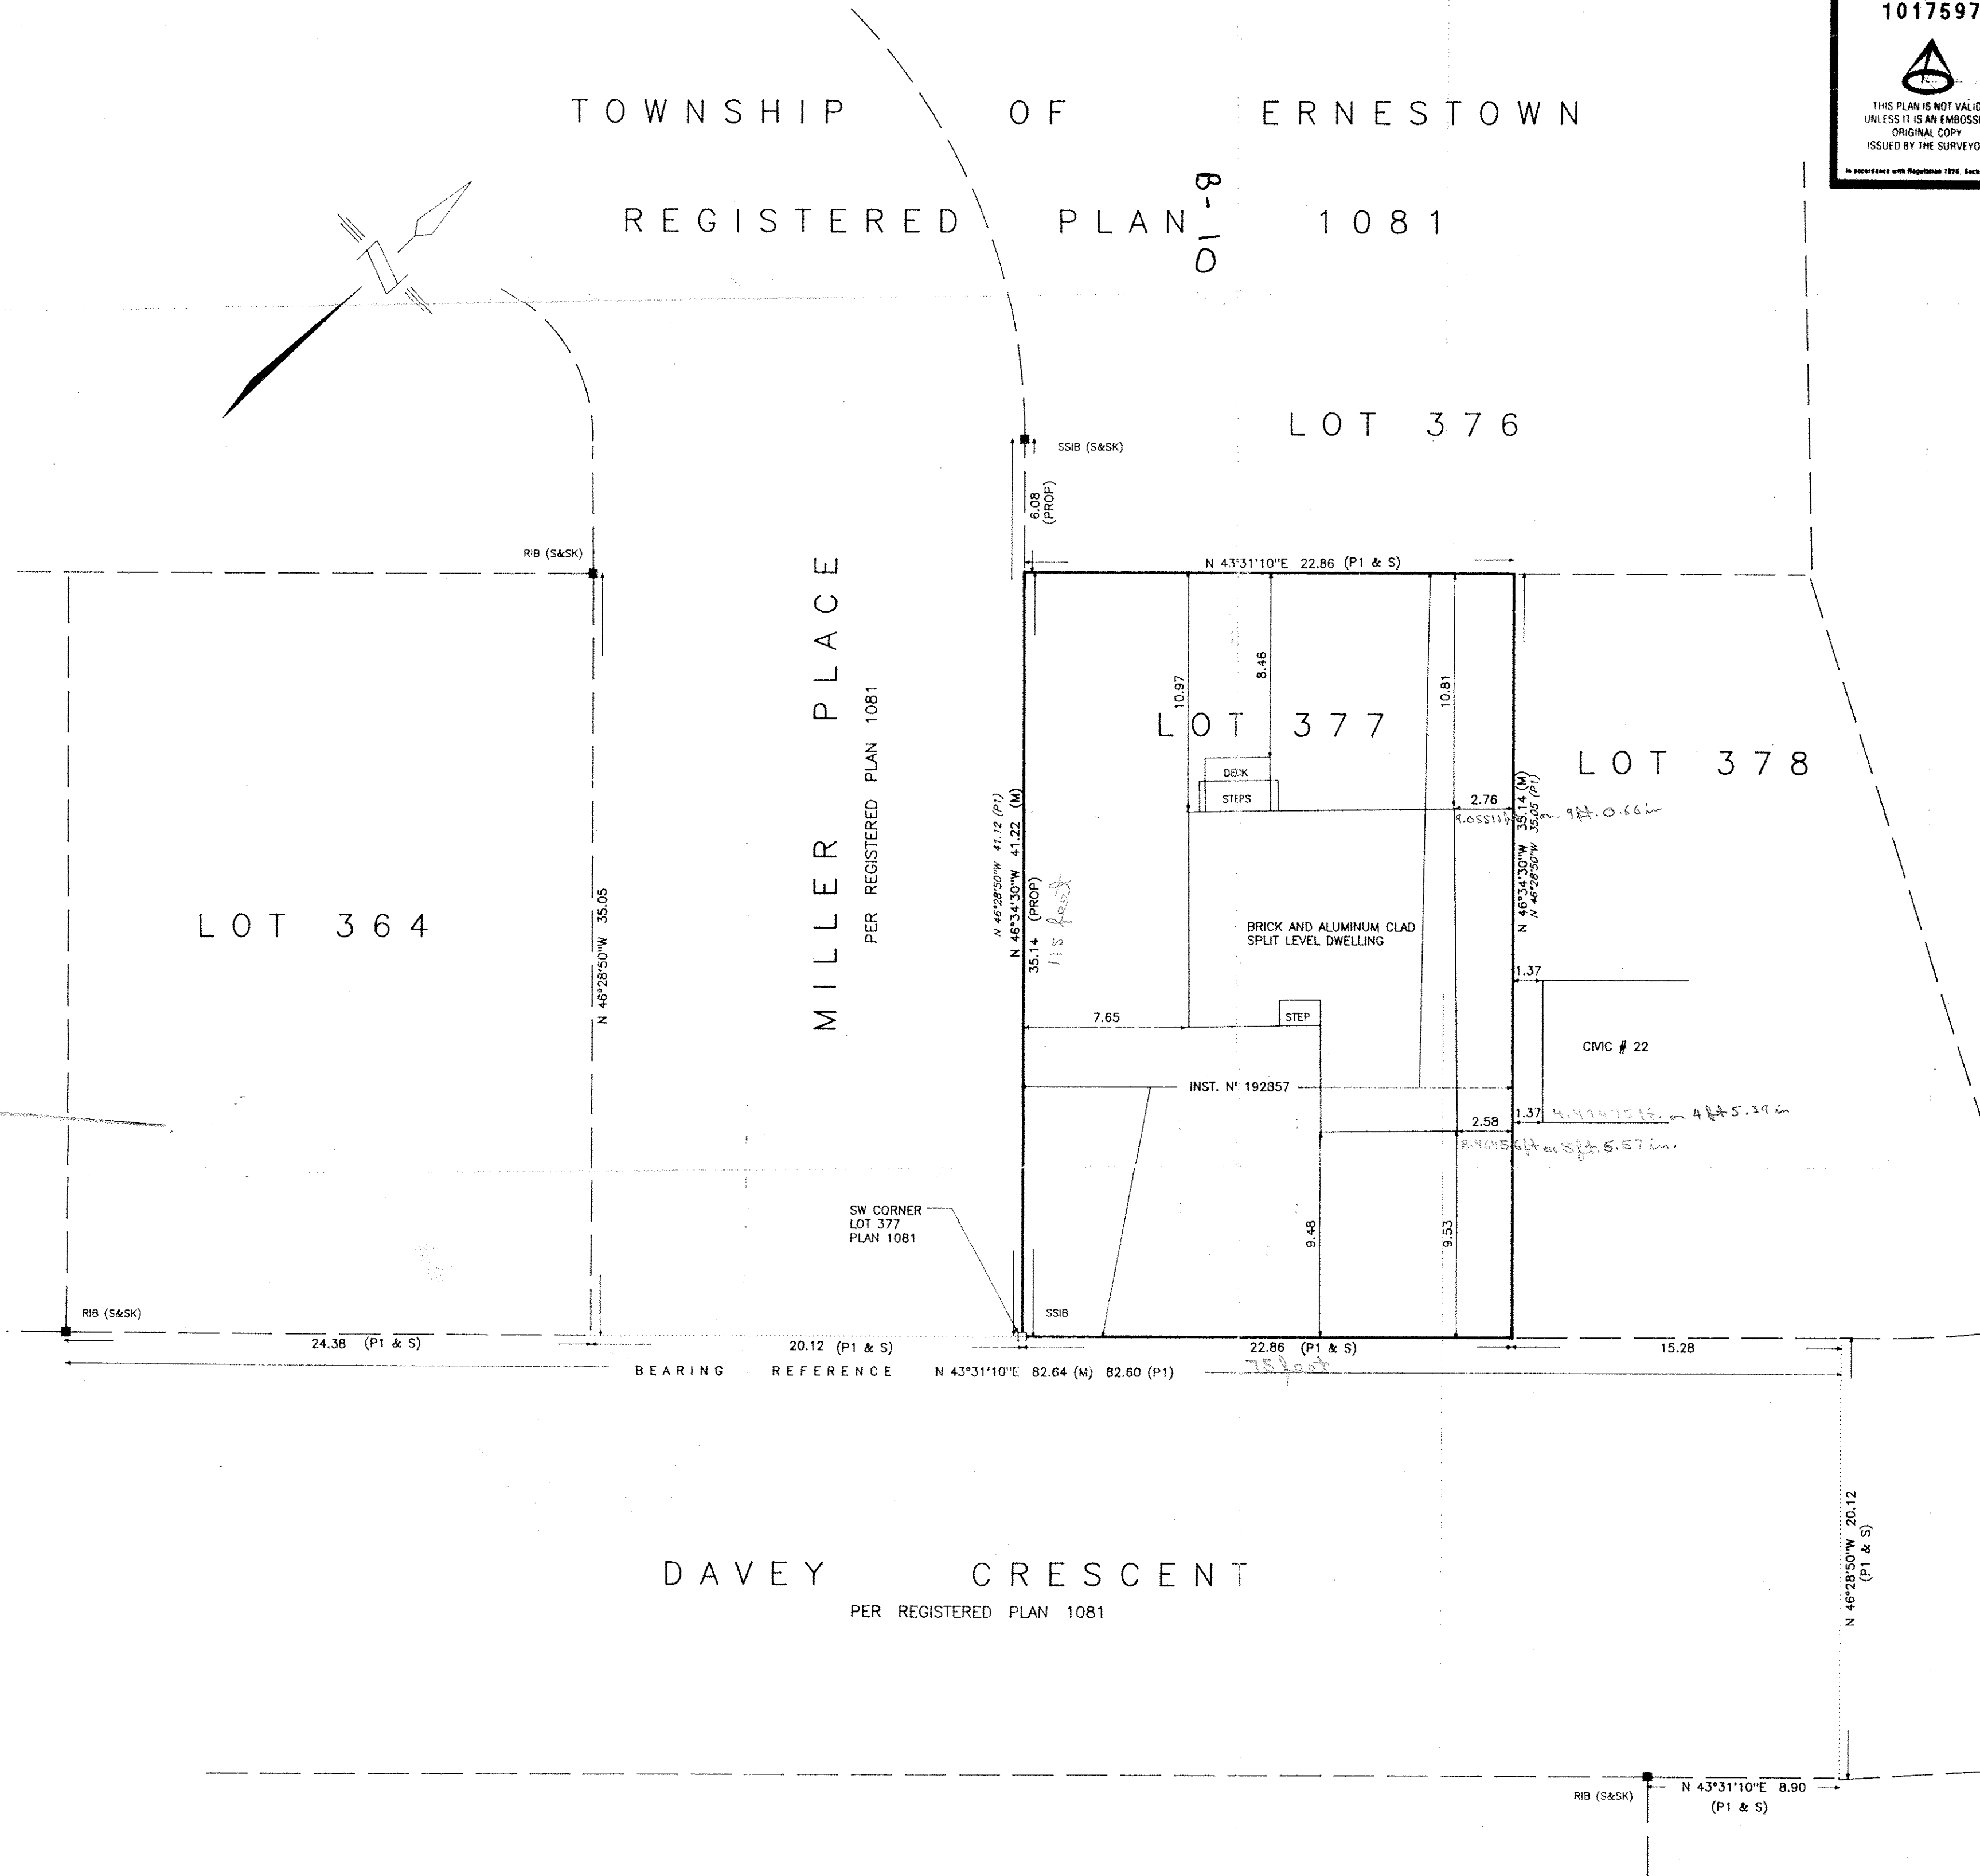

SURVEYOR'S REAL PROPERTY REPORT
PART 2 REPORT SUMMARY

DESCRIPTION OF LAND	LOT 377, REGISTERED PLAN 1081 TOWNSHIP OF ERNESTOWN, COUNTY OF LENNOX & ADDINGTON
REGISTERED EASEMENTS AND/OR RIGHT-OF-WAYS	NONE
VISIBLE ENCROACHMENTS	NONE
COMPLIANCE WITH MUNICIPAL ZONING BY-LAWS	NOT CERTIFIED BY THIS REPORT
ADDITIONAL REMARKS	NONE

© COPYRIGHT RONALD H. SMITH LTD. 1995
"No one may copy, reproduce, distribute or alter this plan without the written permission of RONALD H. SMITH, ONTARIO LAND SURVEYOR."

METRIC

DISTANCES SHOWN ON THIS PLAN ARE IN METRES AND CAN BE CONVERTED TO FEET BY DIVIDING BY 0.304 8

THIS REPORT WAS PREPARED FOR
ALBERTIAN HOMES

SURVEYOR'S CERTIFICATE

I CERTIFY THAT:
THE FIELD SURVEY REPRESENTED ON THIS PLAN WAS
COMPLETED ON THE 11th DAY OF AUGUST, 1995

Aug 11, 1995
(DATED)

Ronald H. Smith
RONALD H. SMITH
ONTARIO LAND SURVEYOR

RONALD H. SMITH LTD.
ONTARIO LAND SURVEYORS
CANADA LANDS SURVEYORS

CONSULTATION OFFICE
183 SYDENHAM STREET
GANANOQUE, ONTARIO
1 613 382-3978

HEAD OFFICE
739-D ARLINGTON PARK PLACE
KINGSTON, ONTARIO
1 613 389-5133

REFERENCE # 95-111